
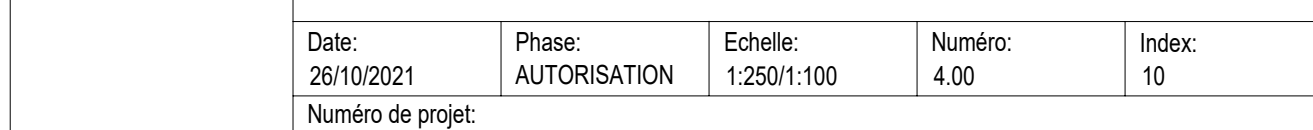
 
 
 
 
 
 


2280/7954

Architectural site plan and floor plan of a property in Luxembourg. The plan shows four lots (LOT 1, LOT 2, LOT 3, LOT 4) with their respective dimensions and areas. LOT 1 is 10.12m x 1.90m. LOT 2 is 5.60m x 1.90m. LOT 3 is 10.12m x 1.90m. LOT 4 is 10.12m x 1.90m. The floor plan shows the layout of the buildings on these lots, including rooms like Living, Kitchen, Dining, Bedrooms, Bathrooms, and a Garage. The plan also shows the location of the 'POMPE A CHALEUR MACHINE EXTERIEURE' and the 'surface perméable' areas. The plan is dated 2280/7954 and includes a scale bar and a north arrow.

Rue de Luxembourg

 

**b + architectes**
societate cu raspundabilitate limitata

Maître d'ouvrage:					
Objet:					
Documents:				C.D.METIER	
			Echelle: 1:100	Numéro: 4.01	Index: 08