

SOCOLUX S.A. LUXEMBOURG

Residence LES LYCEES
ETAGE COURANT
ECH 1/50

Luxembourg en novembre 1969
en mars 1970

PL. 4

H : 290 m

16.00

10.60

135

150

150

200

150

150

200

150

150

75

117.5

30

360

12

15

333

12

326

30

12

30

775

548

518

CHAMBRE 1

18,00 m²

85

202

CHAMBRE 2

401

13,35 m²

12

90

85

202


CHAMBRE 3


401

13,07 m²

12

770

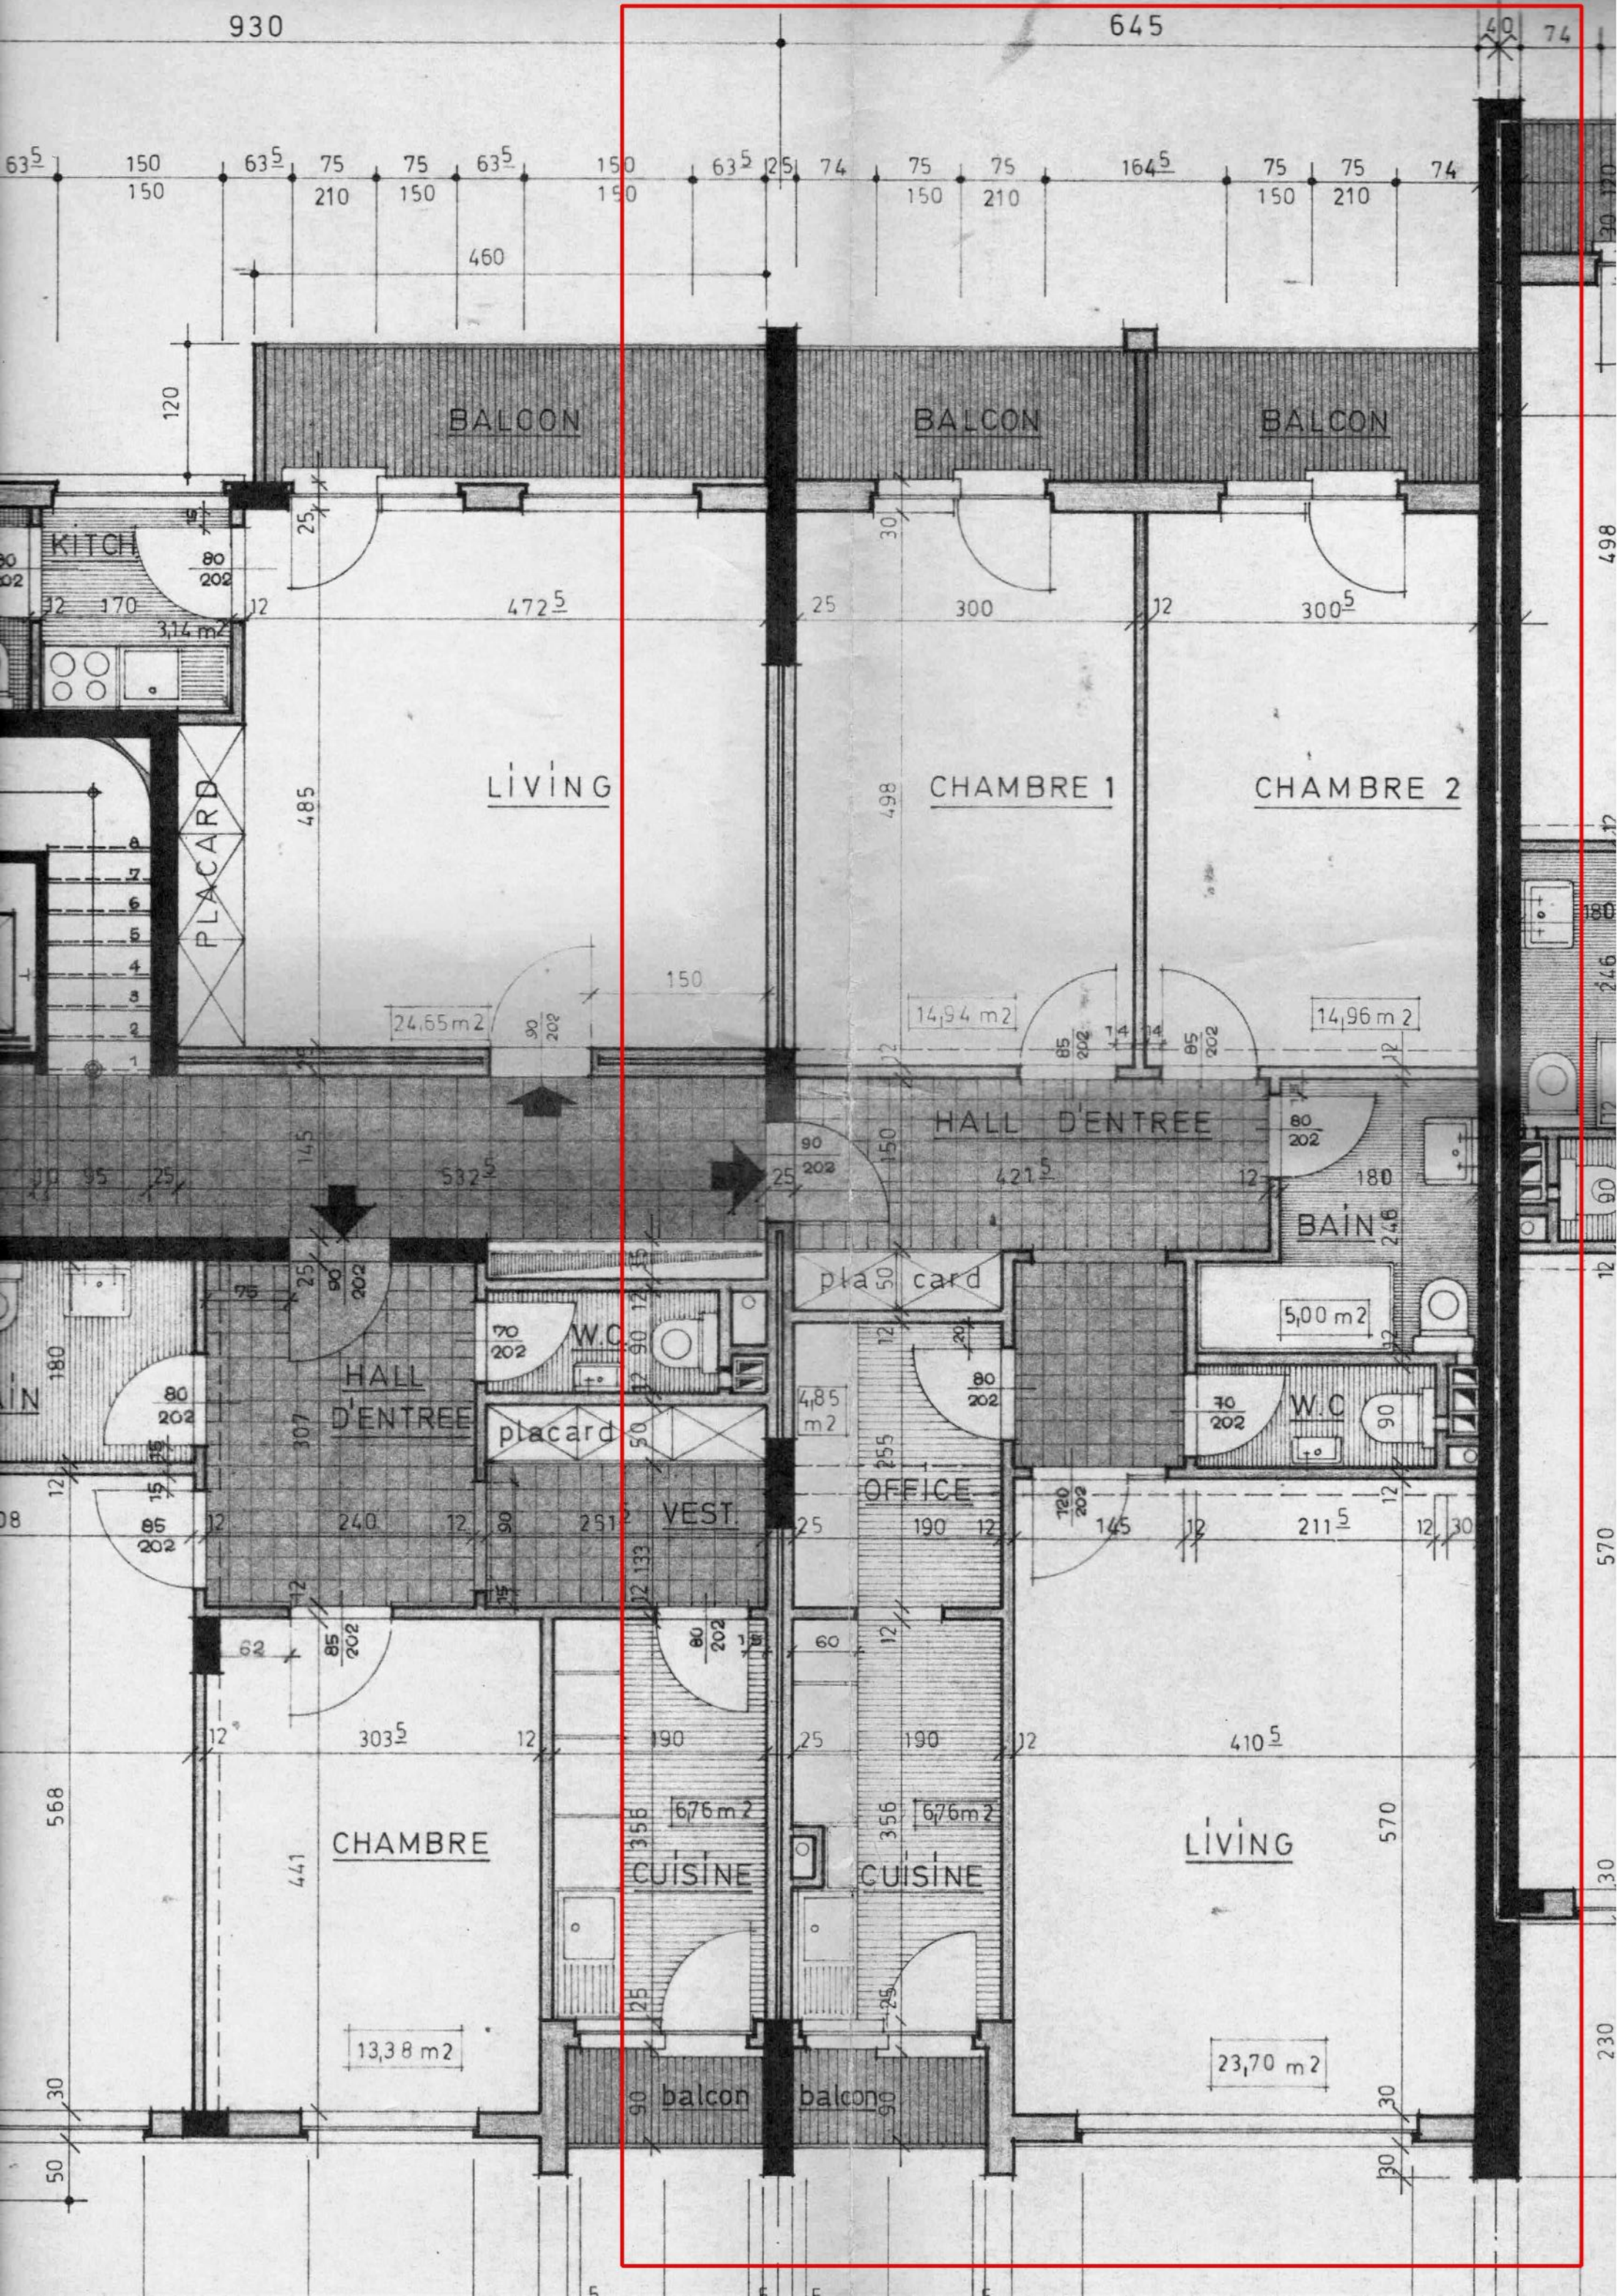

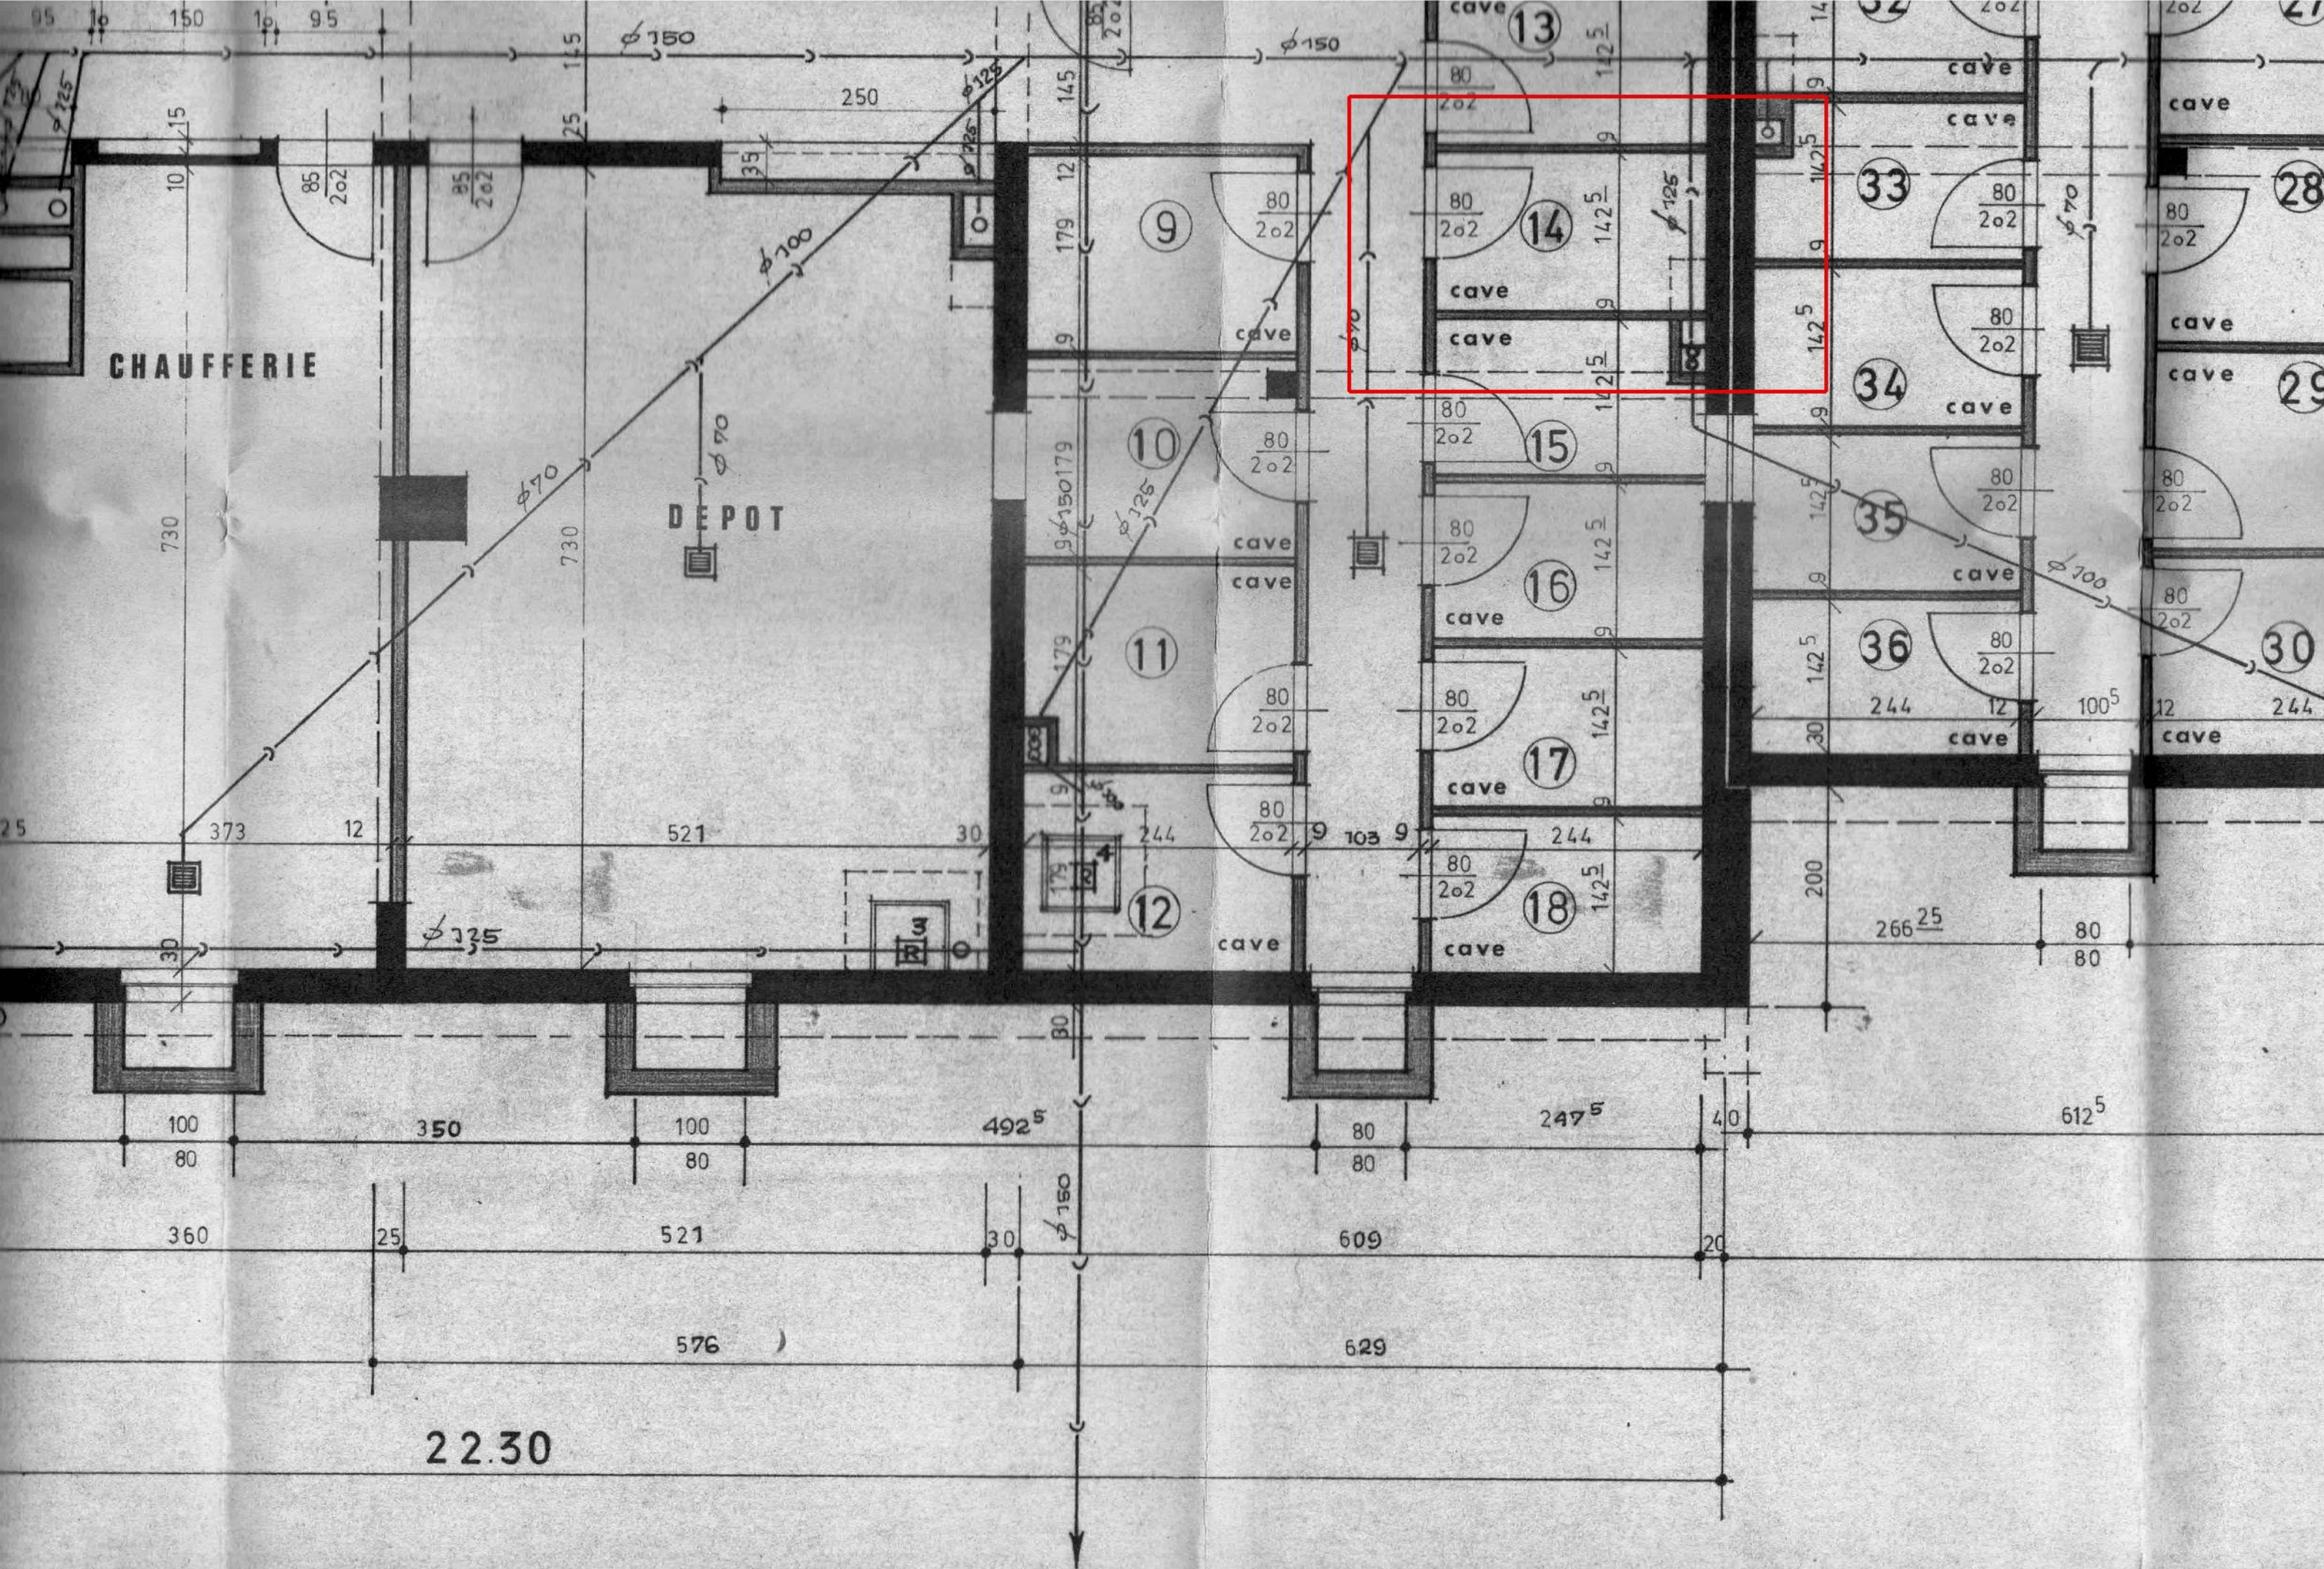

50

FO

30

1

2

3

4

5

6

7

PARKING COUVERT

70

125

100

